



Golden
era homes

An oasis of
LUXURY
awaits..









Amenities

Amenities are the heartbeat of luxury living. Beyond the boundary of a home, they are the threads weaving a journey of comfort and convenience. Our commitment to providing an array of top-notch amenities is a testament to our dedication to enhancing your lifestyle.



Parks



Sandpits



Open Gym



Swimming Pool



Gazebos



Cricket Pitch



Badminton Court



Family Movie Theatre



Indoor Games



Conference Room



Indoor Gym



Party Hall



Table Tennis Room



Indoor Kids Area



Snooker Table

Layout Plan S+4 3BHK

Indulge in the allure of our meticulously crafted layout plan, where luxury meets nature. Spanning across 6 acres of pristine land, our premium location offers a place surrounded by lush greenery. Welcome to a residence where every corner is designed to evoke a sense of premium living within the embrace of expansive green landscapes.



3 BHK Exclusive Floor (225 Sq.yds.)

Bedroom 1: 11' x 14'
Washroom 1: 5' x 7'-6"
Dining Area : 14'-7½" x 10'

Bedroom 2: 11' x 14'-6"
Washroom 2: 7'-3" x 5'
Drawing Area : 10'-6" x 15'-3"

Bedroom 3: 10'-6" x 14'-6"
Washroom 3: 6'-7½" x 9'
Kitchen : 7' x 12'-6"

Layout Plan S+14 3BHK



Bedroom 1: 13' x 13'-6"
Toilet 1: 5'-6" x 8'
Dining area : 18' x 17'-3"


Bedroom 2: 10'-6" x 15'
Toilet 2: 5' x 8'
Kitchen : 7'-6" x 10"

Bedroom 3: 11' x 15'
Toilet 3: 5' x 8'

Site Plan



Location Map

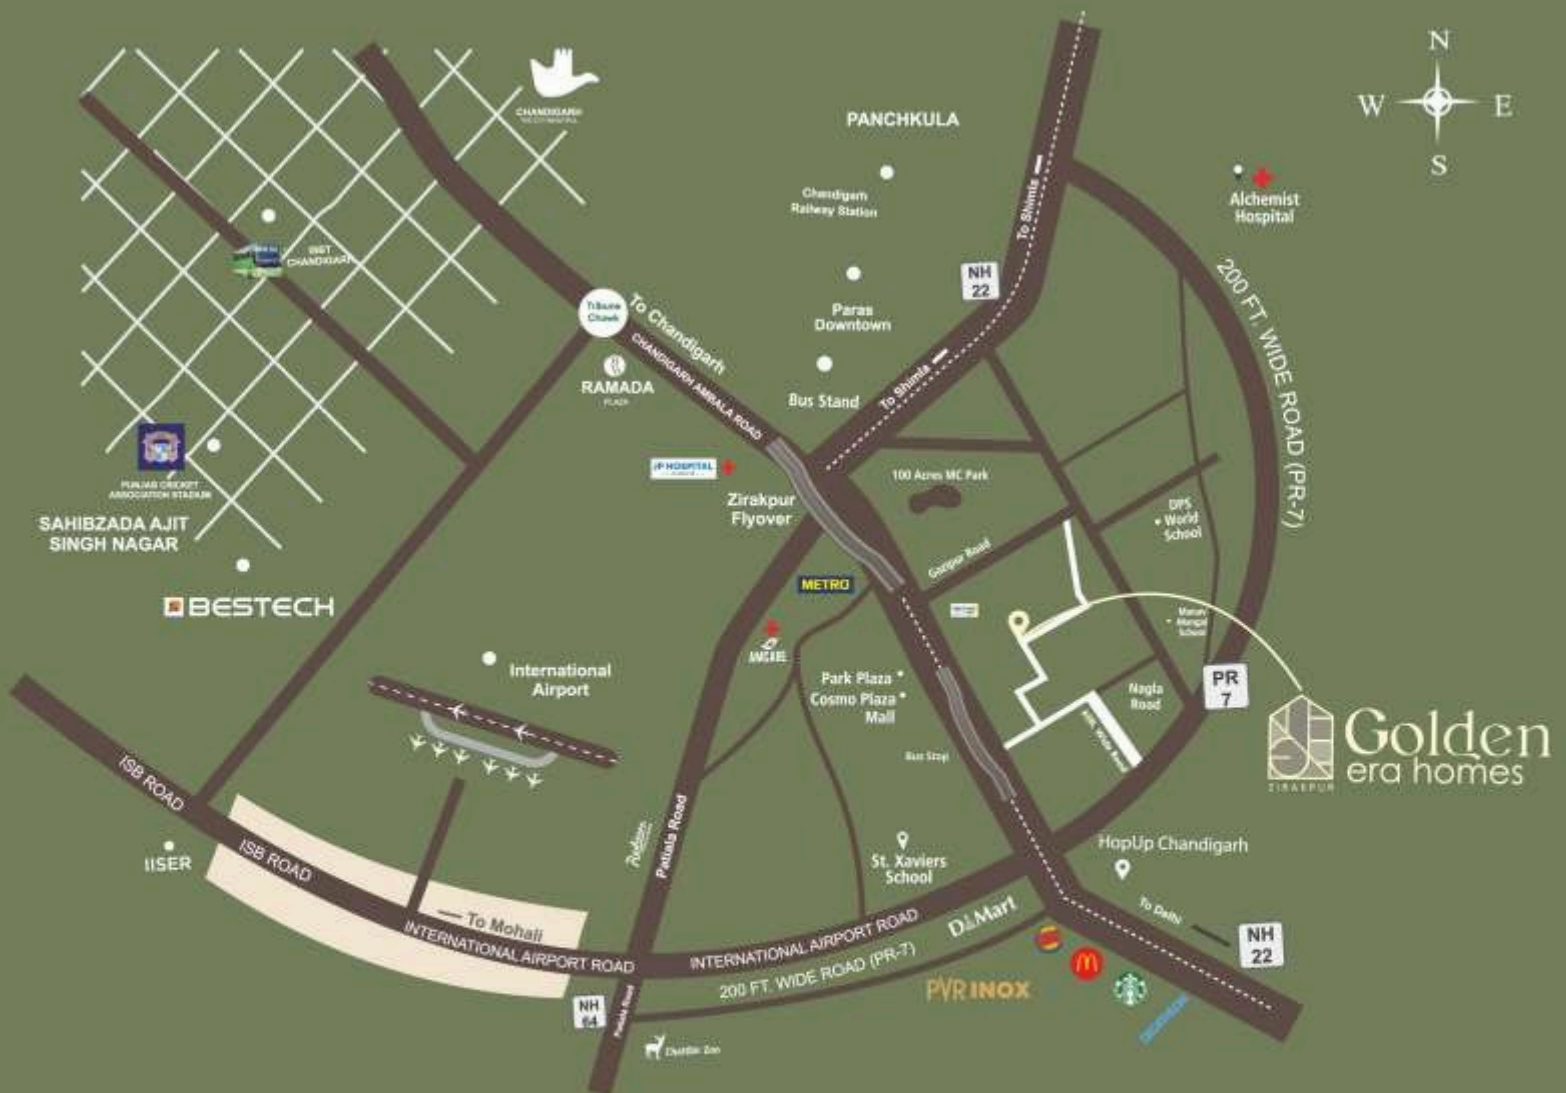

McDonalds
2 Minutes



Multiplex
2 Minutes



Manav Mangal School
2 Minutes



AMCare Hospital
5 Minutes



Chandigarh
7 Minutes



Airport
10 Minutes



Railway Station
12 Minutes



IISER
12 Minutes



Golden
era homes

Site Office: Nagla Road, Zirakpur

sales@goldenerahomes.in | www.goldenerahomes.in



Disclaimer: Map not to scale, this brochure is purely conceptual and not a legal offering. Further, in the interest of maintaining high standards, the company/Architect reserve the right to modify and detail / specification / feature shown and presented here.